



SIGNS

21-23




R 3-5(L)
30"x 36"

24-27




R 10-3C
9"x 12"

28,29



R 10-3C
9"x 12"

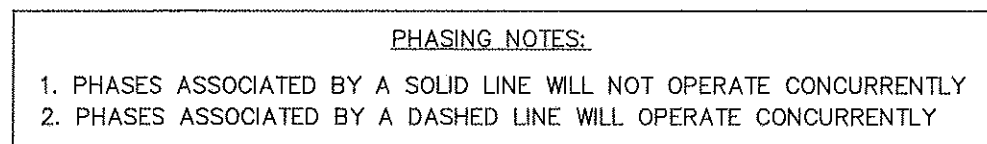

ONLY

R 3-5(L)
30"x 36"

R 10-3C
9"x 12"

R 10-3C
9"x 12"

PHASING NOTES:
1. PHASES ASSOCIATED BY A SOLID LINE WILL NOT OPERATE CONCURRENTLY
2. PHASES ASSOCIATED BY A DASHED LINE WILL OPERATE CONCURRENTLY

MD 355

MD 355

NOTES
1. "D.O." indicates delay output loop detector.
2. Proposed geometrics shall be confirmed prior to the installation of signal equipment.
3. Loop detectors and conduit shall be installed prior to the installation of pavement markings.

1. "D.O." indicates delay output loop detector.
2. Proposed geometrics shall be confirmed prior to the installation of signal equipment.
3. Loop detectors and conduit shall be installed prior to the installation of pavement markings.
4. Pavement markings detailed are proposed and are to be installed by the contractor in accordance with S.H.A. standards. All other pavement markings not detailed will be installed as part of the highway contract.
5. Revision 'B' is a revision to the traffic signal built in April, 1987 under Contract S.H.A. No.: XX-XXX-XXX-XXX.
6. All utilities are shown in their approximate location and are not to be considered as complete. The Contractor shall be responsible for contacting Miss Utility to verify the the locations of all utilities. The Contractor shall contact the appropriate personel prior to construction to avoid potential conflicts so that field adjustments can be made.
7. Original name of intersection changed from IBM Entrance to Loral Entrance.
8. Interconnect shall be maintained at all times.

Revision 'B'



A/E GROUP, INC.
CONSULTING ENGINEERS • PLANNERS
11409 CRONHILL DRIVE
OWINGS MILLS, MD. 21117
(410) 363-1908
A/E JOB NO: 94-264

MDOT - STATE HIGHWAY ADMINISTRATION <i>Office of Traffic & Safety</i> TRAFFIC ENGINEERING DESIGN DIVISION				SIGNAL # 15035515.70
DRAWN BY: <u>E. Rather Jr.</u>		<div style="font-size: 24pt; font-weight: bold; margin-bottom: 10px;">MD 355 at Loral Entrance</div> <div style="font-size: 18pt;">See Note No. 7.</div> <div style="font-size: 18pt;">COUNTY: MONTGOMERY</div>		
DES. BY: <u>N/A</u>				
CHK. BY: <u>N/A</u>				
DATE: <u>April 13, 1987</u>	F.A.P. NO. <u>N/A</u>	TS/STD. NO. <div style="font-size: 24pt; font-weight: bold;">47B-P</div>	SHEET NO. _____ OF _____	
SCALE: <u>1" = 20'</u>	S.H.A. NO. <u>N/A</u>			